

PUBLIC NOTICE

PERMIT APPLICATION NUMBER: NRS 07.419

APPLICANT: Tennessee Department of Transportation
Environmental Division
Suite 900, James K. Polk Building
505 Deaderick Street
Nashville, Tennessee 37243-0338
615-253-2477

LOCATION: The proposed activities are located along SR-33 (U.S.-411), over the Conasauga River at L.M. 1.52, near Conasauga in Polk County, Tennessee. (35.0099°N, 84.7335°W)

WATERSHED DESCRIPTION: The proposed activities are within the Conasauga River watershed (HUC 03150101). The Conasauga River at the project location is a perennial stream with a channel bottom width of 50-60 feet, top of bank width of approximately 80 feet, and a bank height of 6-12 feet. The Conasauga River has been assessed and is considered Exceptional Tennessee Waters and is fully supporting of its designated uses.

PROJECT DESCRIPTION: The applicant proposes to repair the existing bridge along SR-33 (U.S.-411). Repair activities include installation of support structures in bents and piers, resurfacing and deck repairs, and abutment stabilization.

In accordance with the Tennessee Antidegradation Statement (Rule 1200-4-3-.06), the division has determined that the proposed activity will not result in degradation to water quality. This notice may be viewed on the internet at:

<http://www.state.tn.us/environment/wpc/ppo/arap>.

PERMIT COORDINATOR: Chip Hannah

USGS TOPOGRAPHIC QUADRANGLE: Parksville, TN (126 – SW)

No decision has been made whether to issue or deny this permit. The purpose of this notice is to inform interested parties of this permit application and to ask for comments and information necessary to determine possible impacts to water quality. Persons wishing to comment on the proposal are invited to submit written comments to the department. **Written comments must be received within THIRTY (30) DAYS of the date that this notice is posted.** Comments will become part of the record and will be considered in the final decision. The applicant's name and permit number should be referenced in all correspondence.


Interested persons may also request, in writing, that the department hold a public hearing on this application. The request must be filed within the comment period, indicate the

interest of the person requesting it, the reasons that the hearing is warranted, and the water quality issues being raised. When there is sufficient public interest in water quality issues, the department will hold a public hearing.

The permit application, supporting documentation including detailed plans and maps, and related comments are available at the department's address for review and/or copying. The department's address is:

Tennessee Department of Environment & Conservation
Division of Water Pollution Control, Natural Resources Section
7th Floor L & C Annex
401 Church Street
Nashville, TN 37243

In deciding whether to issue or deny a permit, the department will consider all comments on record and the requirements of applicable federal and state laws.

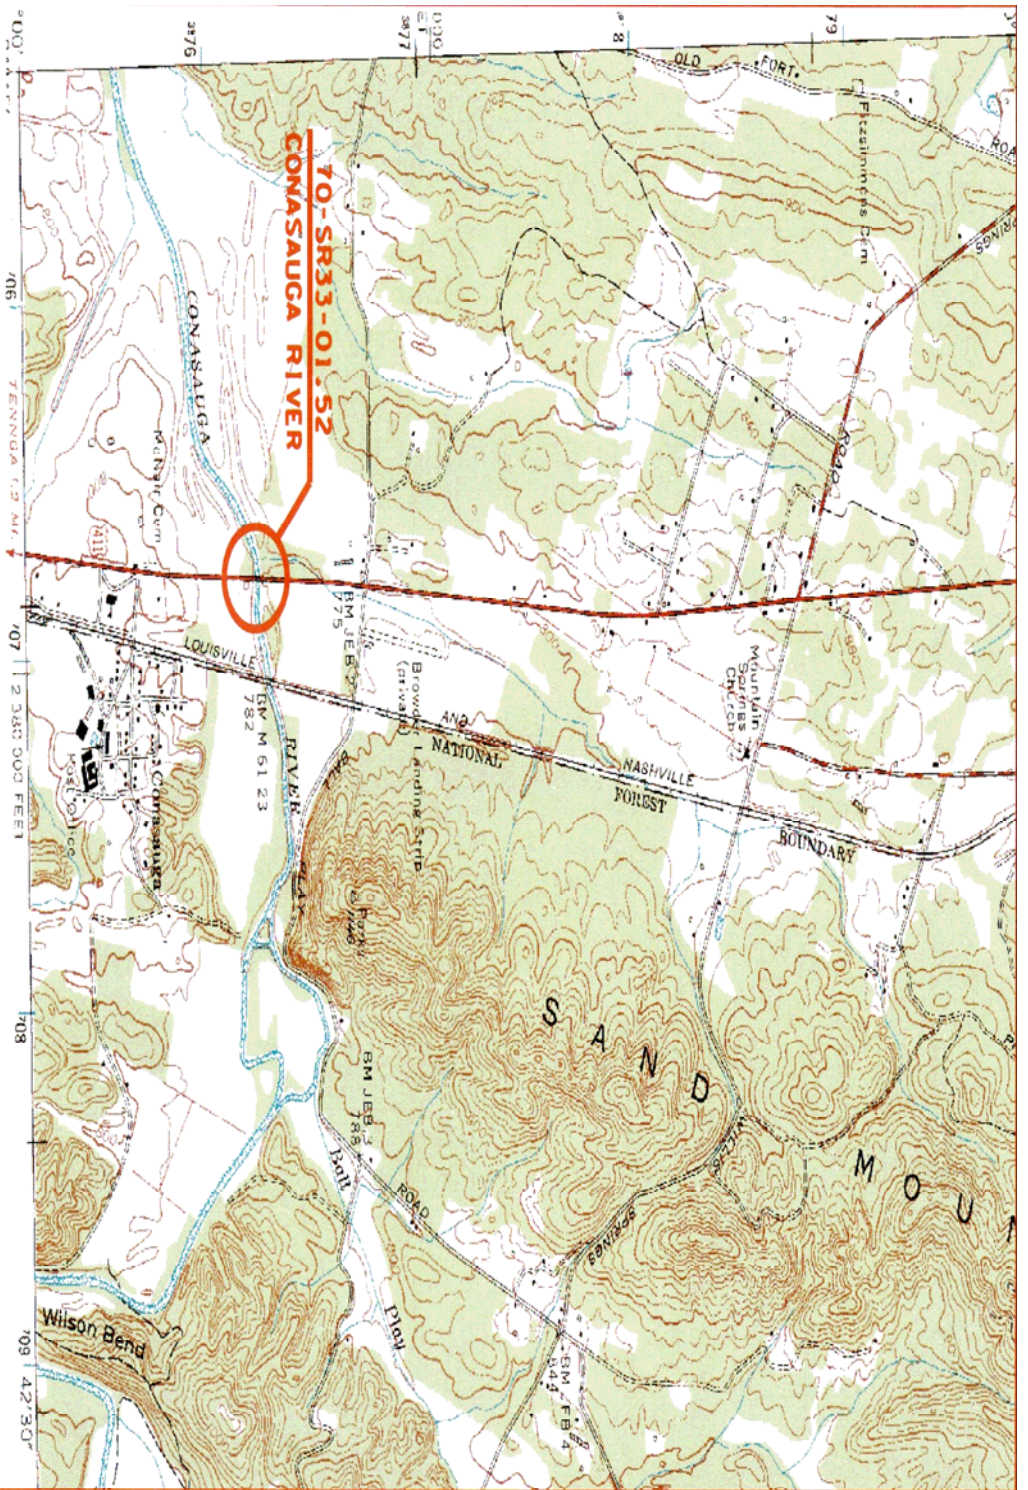

DATE: 8/30/06

70003-4236-04

Scale 1:24,000
Contour Interval 20 Feet
1000 0 1000 2000 3000 4000 5000 6000 7000 Feet

SHEET 1 OF 1

APPLICATION BY:

TENNESSEE DEPARTMENT OF TRANSPORTATION
POLK COUNTY
STATE ROUTE 33 @ L.M. 1.52
BRIDGE & APPROACHES OVER CONASAUGA RIVER
PARKSVILLE, TN
CONASAUGA, TN QUADRANGLE 126 SW

PERMIT SKETCH

SCOPE OF WORK

1. REMOVE 3/4" EXISTING ASPHALT FOR FULL LENGTH OF BRIDGE
2. PLACE DECK SEAL AND 3/4" ASPHALT TO ORIGINAL ELEVATIONS
3. PLACE STEEL PLATES ON PIERS 1, 4 & 5
4. CLEAN AND PAINT ALL STRUCTURAL STEEL
5. REPAIR SPALLED AREAS ON SUBSTRUCTURE WITH PATCHING MATERIAL
6. APPLY NON-PENETRATING CONCRETE SEALER ON BOTH ABUTMENTS AND ALL BENT & PIER CAPS.
7. STABILIZE ABUTMENT SLOPES WITH CLASS "B" RIP=RAP.
8. PROVIDE HAUL ROADS.
9. REMOVE DEBRIS FROM ALL BENTS & PIERS

SPECIAL NOTES

1. ALL WORK SHOULD BE CONDUCTED IN THE DRY AND DURING LOW FLOW SEASON FOR CONASAUGA RIVER.
2. ANY ACCESS ROAD WILL BE RESTORED TO ITS ORIGINAL CONTOURS. STABILIZE BANKS WITH GRASS AND TREES.

THE AREA OF TEMPORARY IMPACTS WILL BE RETURNED TO ORIGINAL CONTOURS, PLANTED WITH TREE AND TREE SEEDLINGS AND COVERED WITH STRAW TO STABILIZE THE SITE. TREES AND SEEDLINGS WILL BE PLANTED RANDOMLY.

THE FOLLOWING TREE SPECIFICATIONS WILL BE USED:

1. TREE BETULA NIGRA (RIVER BIRCH) 1 1/2" - 1 3/4" CAL. 3-GAL.
2. TREE PLATANUS OCCIDENTALIS (SYCAMORE) 1 1/2" - 1 3/4" CAL. 3-GAL.
3. SEEDLING ACER NEGUNDO (BOX ELDER) 18"-24" HEIGHT, BARE ROOT
4. SEEDLING ACER RUBRUM (RED MAPLE) 18"-24" HEIGHT, BARE ROOT



APPLICATION BY:
 TENNESSEE DEPARTMENT OF TRANSPORTATION
 POLK COUNTY
 PROJECT No. 70003-4236-04
 PIN NO. 108169.00, STATE ROUTE 33
 BRIDGE & APPROACHES OVER CONASAUGA RIVER
 L.M.-1.52, CONASAUGA, TN
 CONASAUGA, TN QUADRANGLE 126 SW



DATE: 11/23/07

REVISED: / /

SHEET 2 OF 2

PERMIT SKETCH

● DENOTES 6'-0"

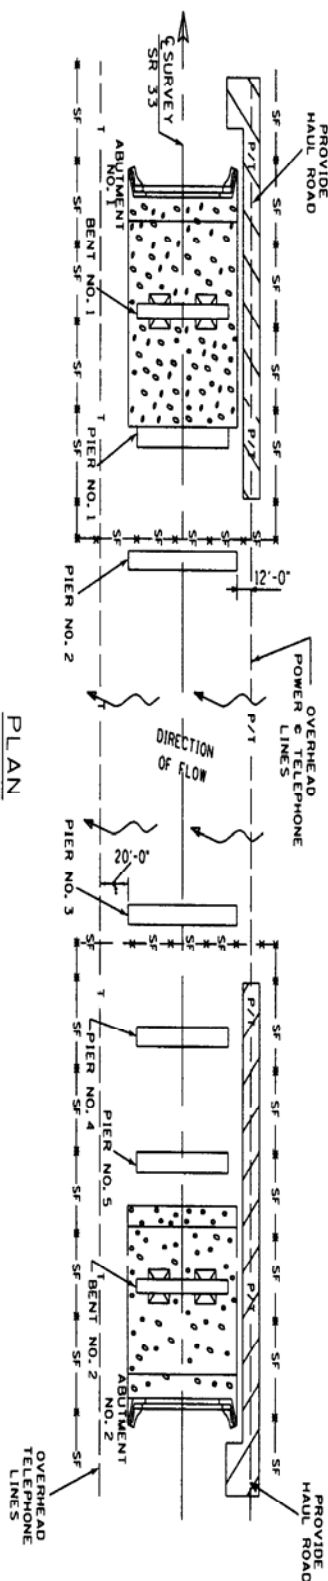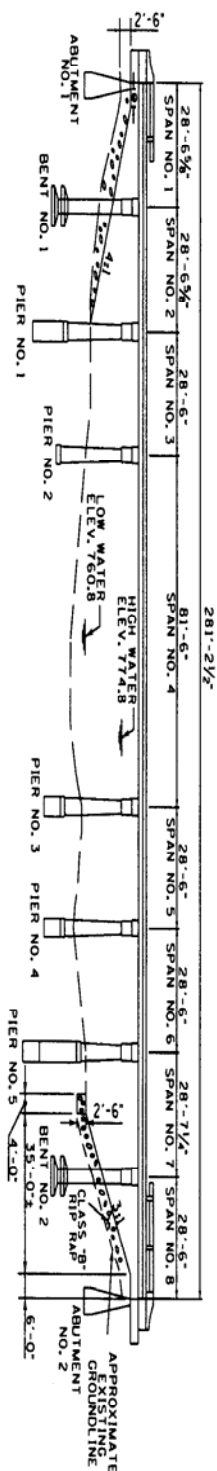

APPLICATION BY:
TENNESSEE DEPARTMENT OF TRANSPORTATION
POLK COUNTY
PROJECT NO. 70003-4236-04
PIN NO. 108169.00
STATE ROUTE 33
BRIDGE & APPROACHES OVER CONASAUCA RIVER
L.M. 1.52
CONASAUCA, TN
QUADRANGLE 126 SW

DATE: 11/23/07

REVISED: / /

SHEET 1 OF 2

